



MINISTRY OF HEALTH AND POPULATION


RAMSHAH PATH,
KATHMANDU

PRIMARY HOSPITAL B2 (10 Bed)

ARCHITECTURAL DRAWINGS

TECHNICAL SUPPORT:



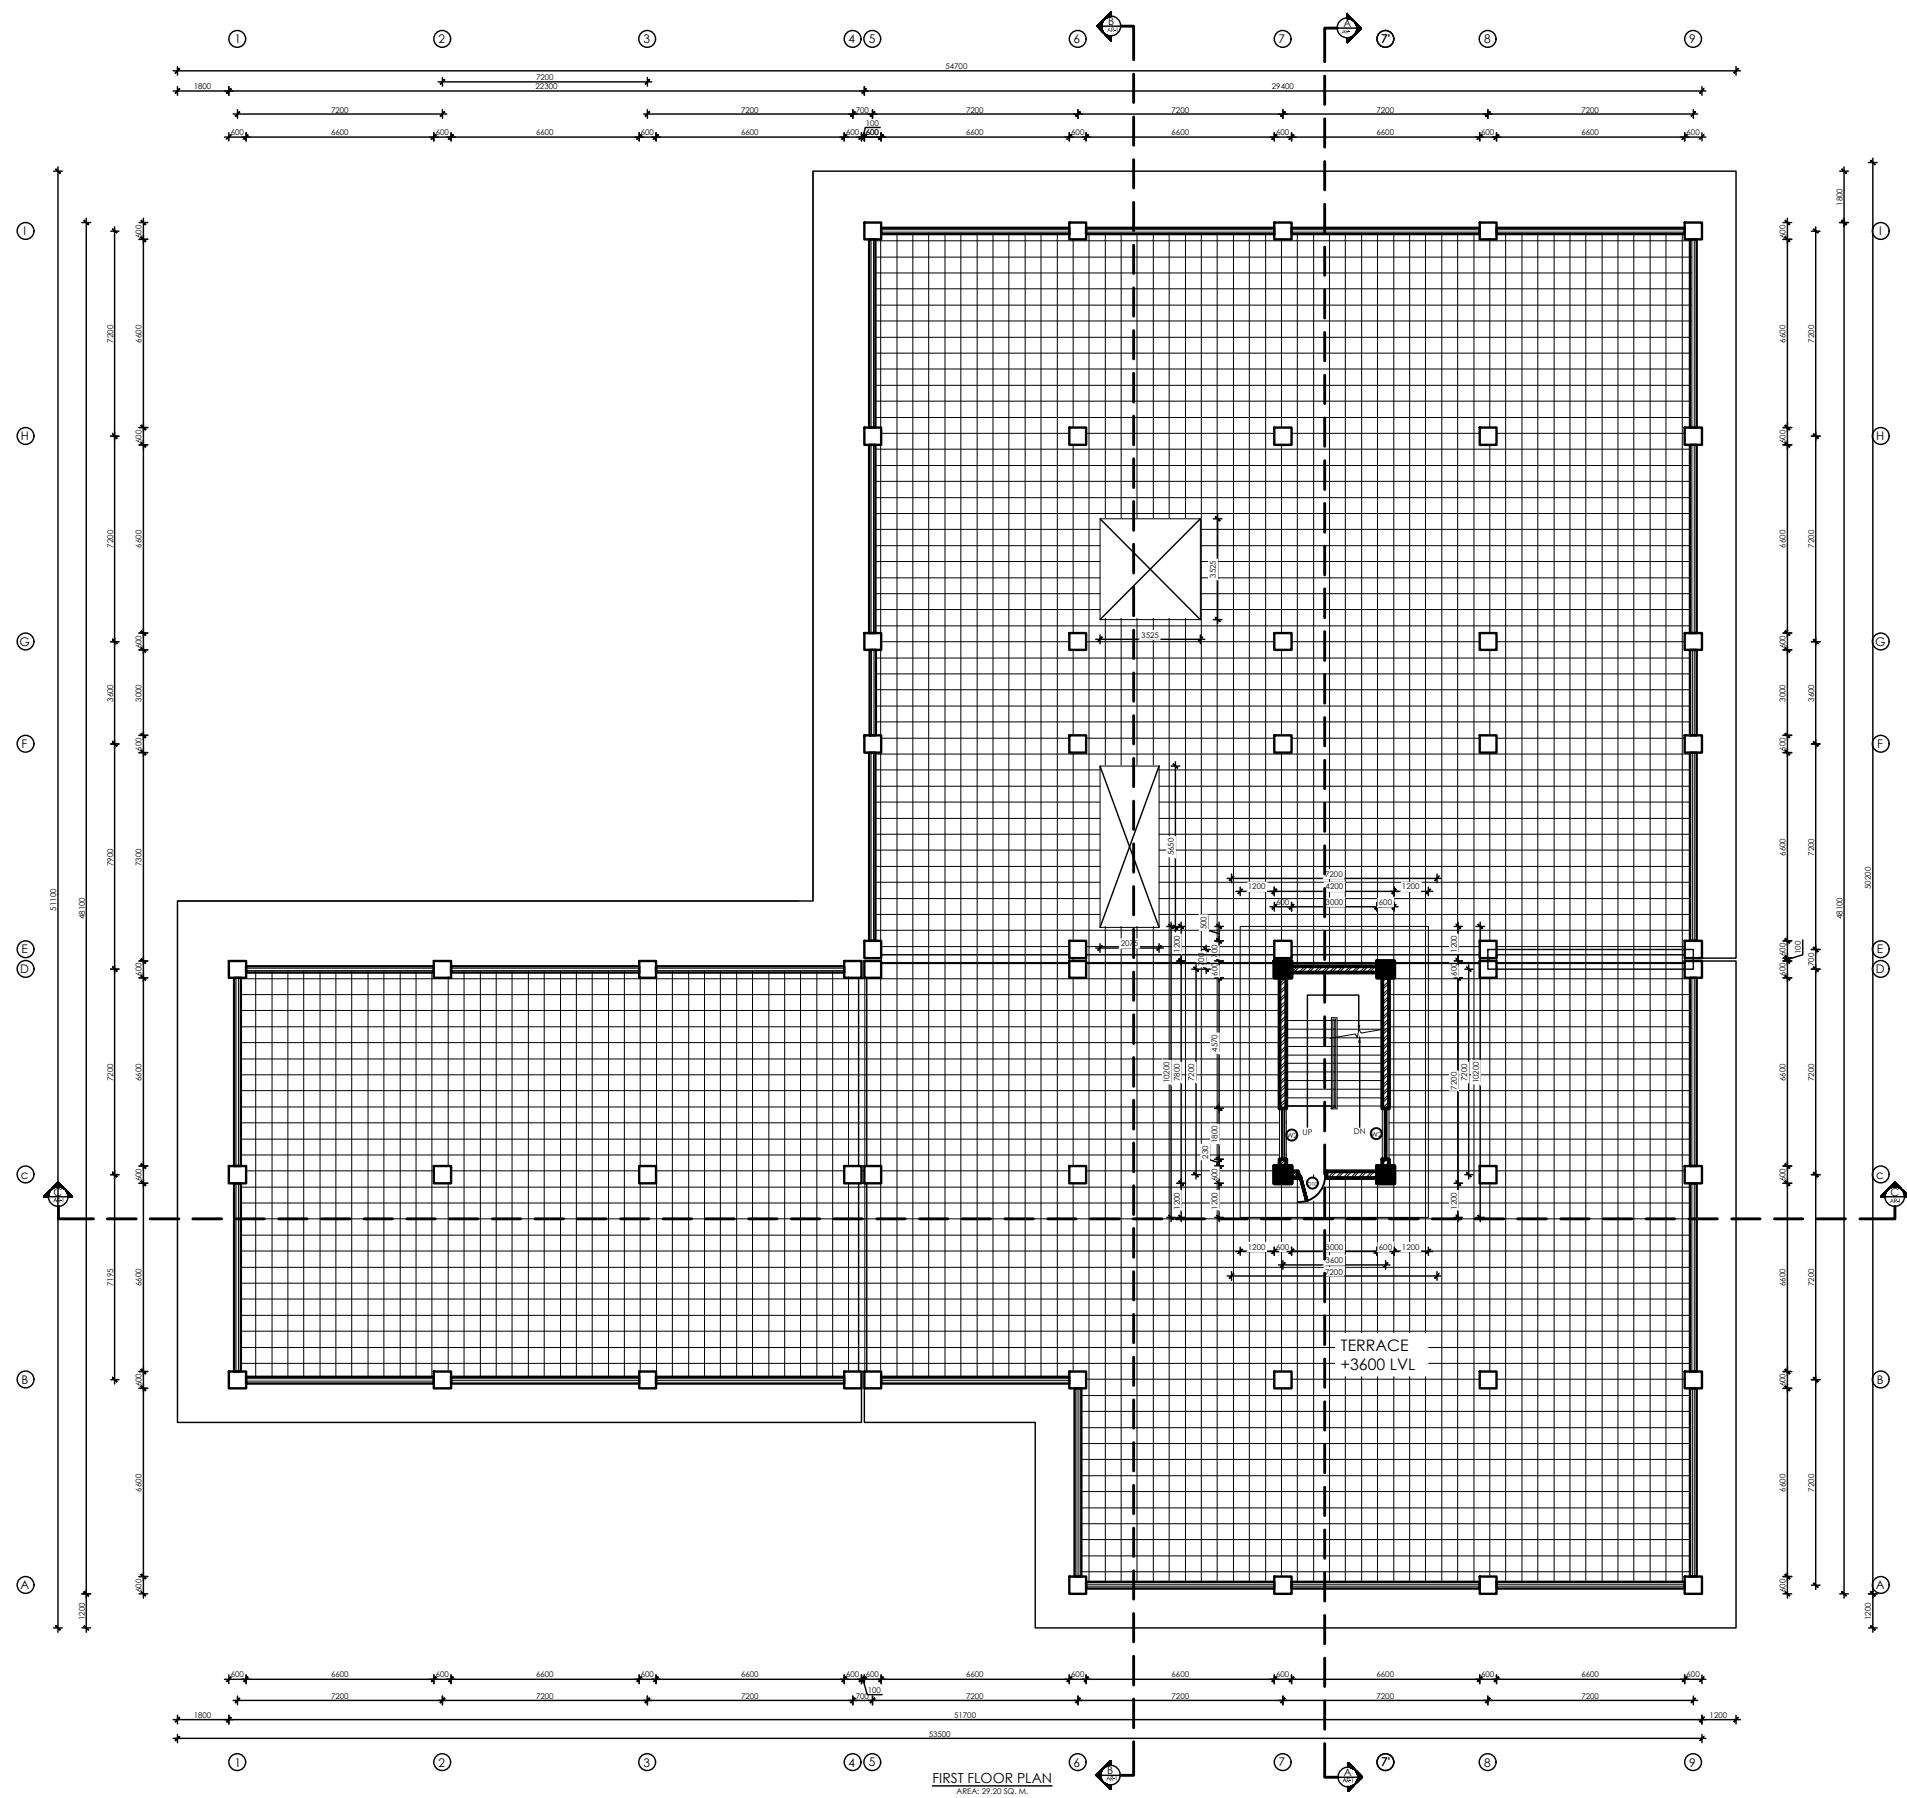

FIRST FLOOR PLAN
AREA: 29.20 SQ. M.



Management Division
Department of Health Service
Ministry of Health & Population




Health Building Infrastructure
Standard Design Drawings


Job Name:-
PRIMARY HOSPITAL CLASS B
TYPE 2
RCC Frame Structure
Two Storied
SCALE:-
DATE :

Drawing Title
GROUND FLOOR PLAN


Sheet no:
AR/02

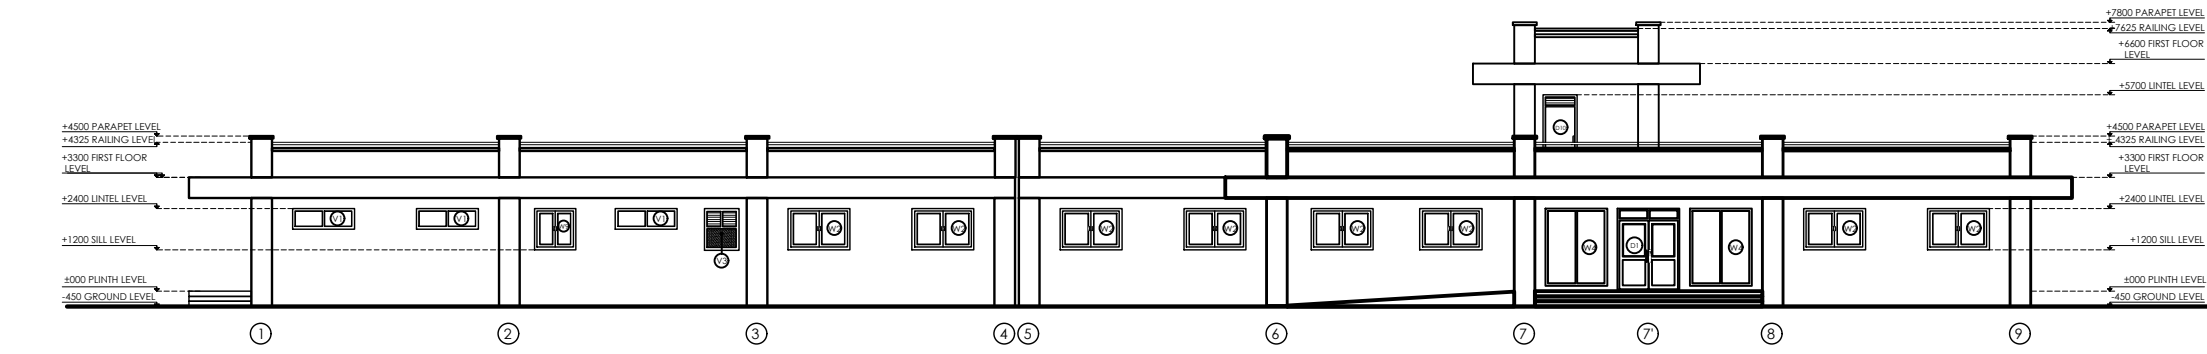


FRONT ELEVATION

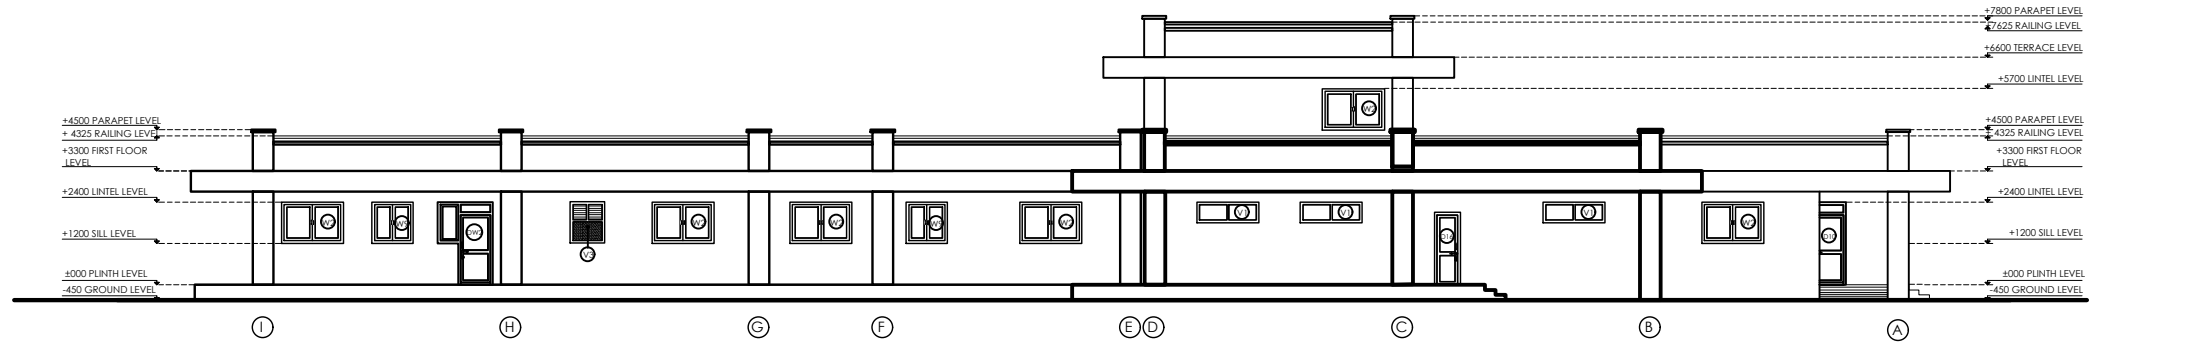

SIDE ELEVATION

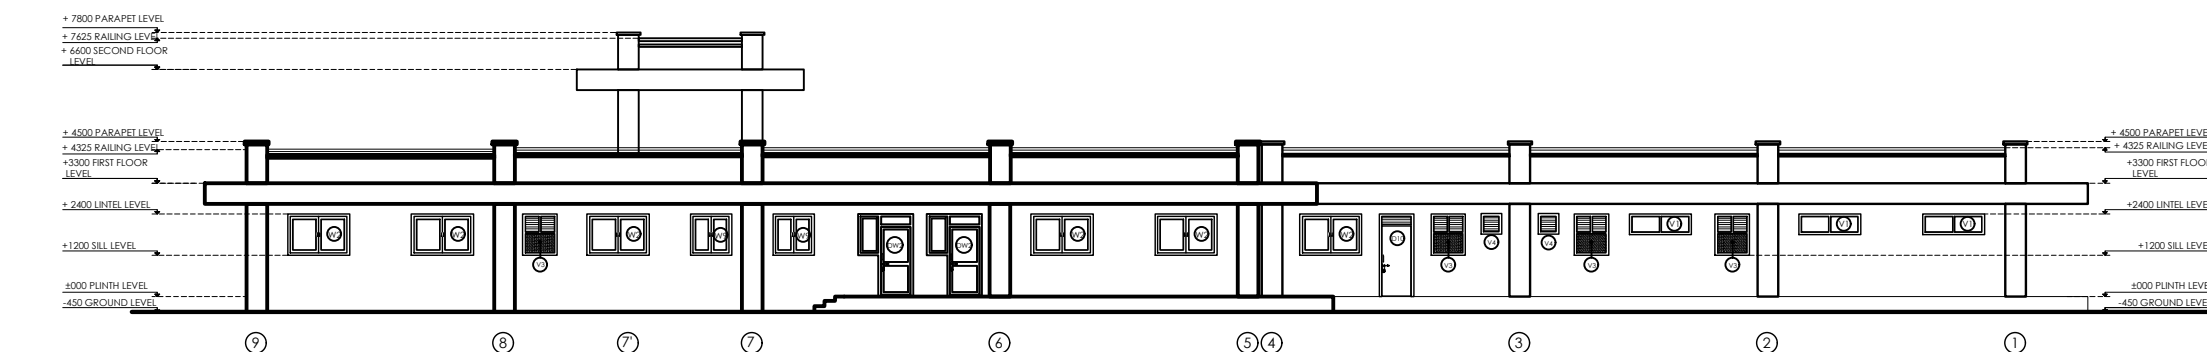

REAR ELEVATION

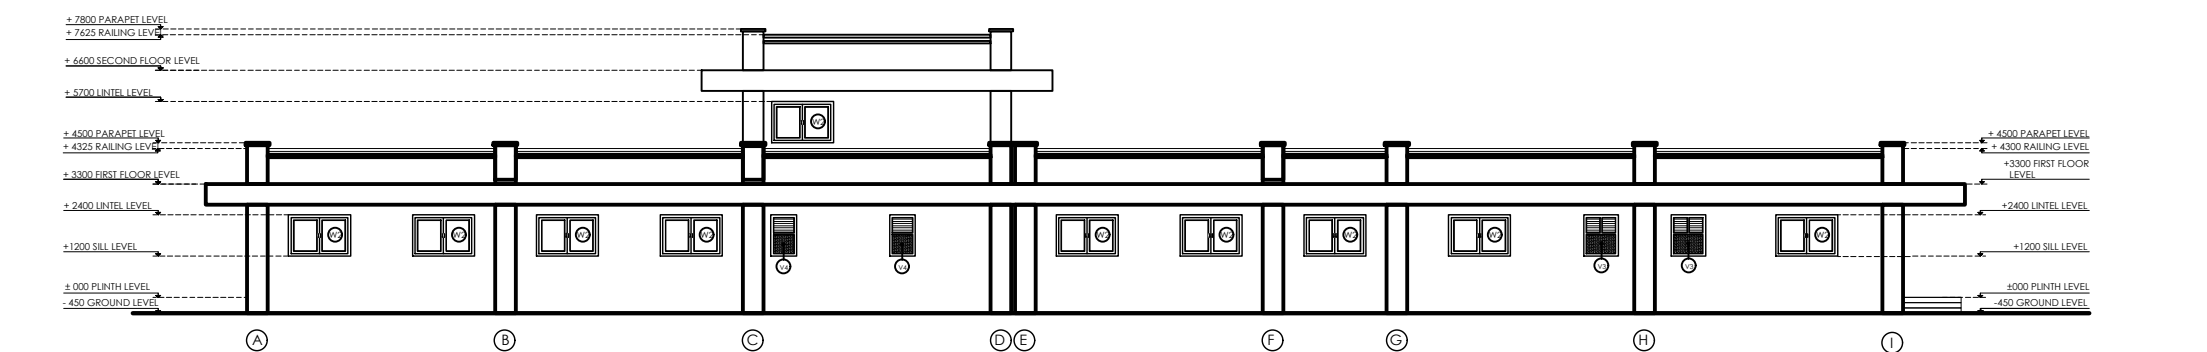

SIDE ELEVATION



Management Division
Department of Health Service
Ministry of Health & Population



Health Building Infrastructure
Standard Design Drawings

Job Name:-
PRIMARY HOSPITAL CLASS B
TYPE 2
RCC Frame Structure
Two Storied

SCALE:-


DATE :

Drawing Title


GROUND FLOOR
PLAN

Sheet no:


AR/03

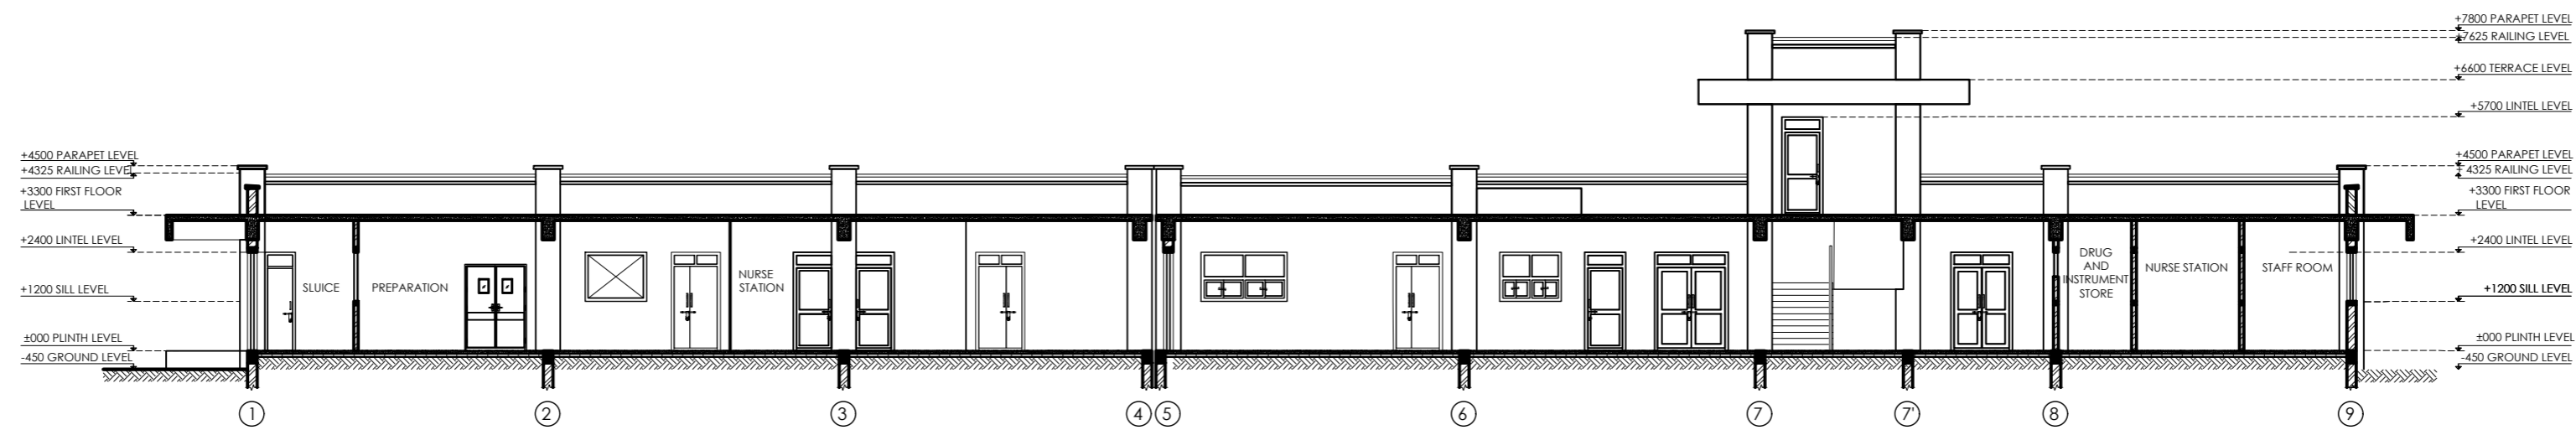

SECTION AT C-C'

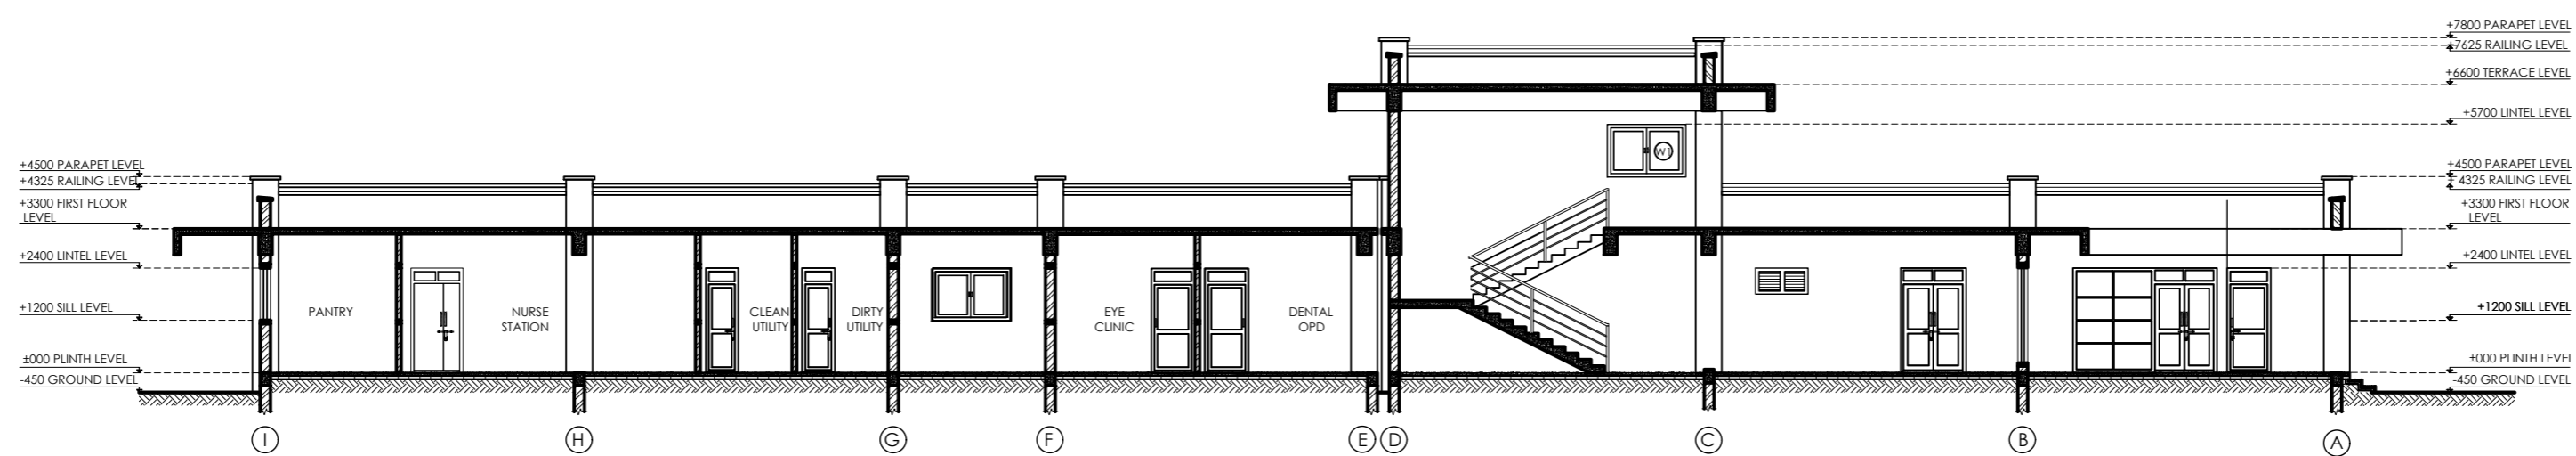

SECTION AT A-A'

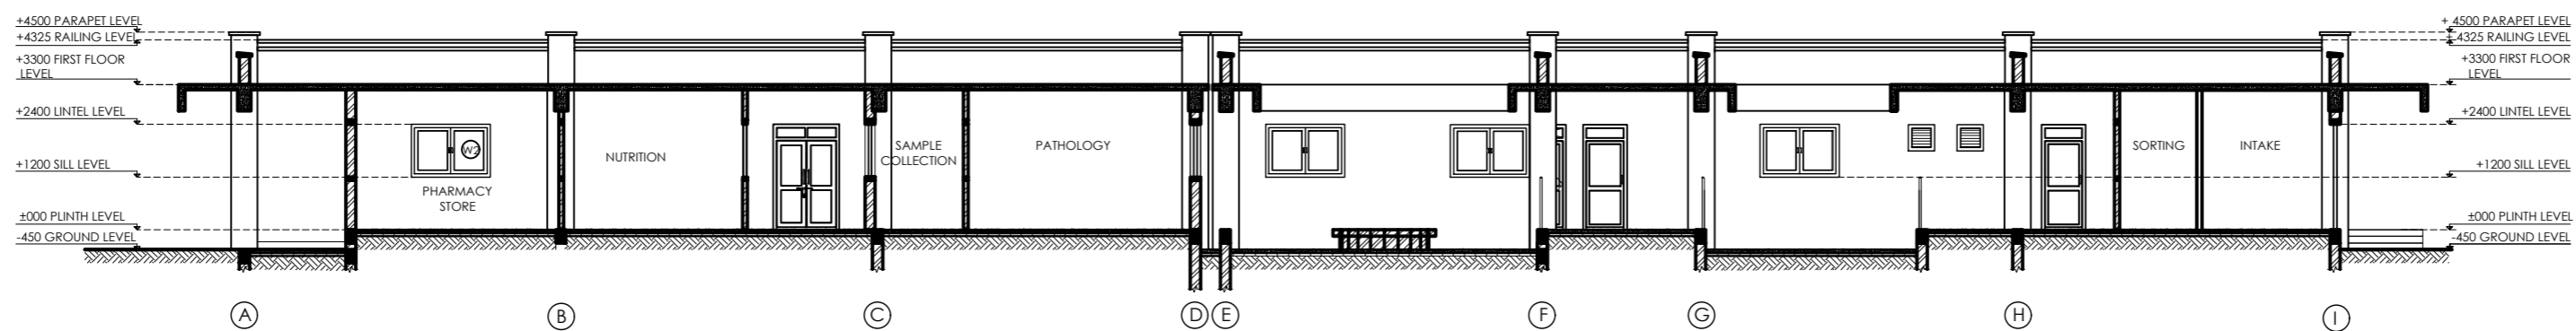

SECTION AT B-B'



Management Division
Department of Health Service
Ministry of Health & Population



Health Building Infrastructure
Standard Design Drawings

Job Name:-
PRIMARY HOSPITAL CLASS B
TYPE 2
RCC Frame Structure
Two Storied

SCALE:-

DATE :

Drawing Title

GROUND FLOOR
PLAN

Sheet no:

AR/04

OPENING NAME	DW1		DW2		D1		D2		D3	
OPENING PLAN										
LINTEL LEVEL										
SHAPE / SIZE										
FLOOR FINISH LEVEL										
STRUCTURE LEVEL										
SPECIFICATION	DOUBLE LEAF HALF GLAZED WOODEN PANEL DOOR WITH FIXED WINDOW AND FIXED VENTILATION		SINGLE LEAF HALF GLAZED WOODEN PANEL DOOR WITH FIXED VENTILATION		DOUBLE LEAF HALF GLAZED WOODEN PANEL DOOR WITH FIXED VENTILATION AND SLIDING WINDOW		DOUBLE LEAF WOODEN PANEL DOOR WITH FIXED VENTILATION		DOUBLE LEAF HALF GLAZED WOODEN PANEL DOOR WITH FIXED VENTILATION	
LOCATION	GROUND FLOOR	1	GROUND FLOOR	3	GROUND FLOOR	1	GROUND FLOOR	3	GROUND FLOOR	1
	FIRST FLOOR	-	FIRST FLOOR	-	FIRST FLOOR	-	FIRST FLOOR	-	FIRST FLOOR	-
OPENING NAME	D4		D5		D6		D7		D8	
OPENING PLAN										
LINTEL LEVEL										
SHAPE / SIZE										
FLOOR FINISH LEVEL										
STRUCTURE LEVEL										
SPECIFICATION	DOUBLE LEAF HERMETIC DOOR		DOUBLE LEAF WOODEN FLUSH DOOR WITH FIXED VENTILATION		DOUBLE LEAF WOODEN FLUSH DOOR WITH FIXED VENTILATION		DOUBLE LEAF LEAD PROTECTED WOODEN FLUSH DOOR - (X-RAY ROOM DOORS)		SINGLE LEAF LEAD PROTECTED WOODEN FLUSH DOOR - (X-RAY ROOM DOORS)	
LOCATION	GROUND FLOOR	2	GROUND FLOOR	4	GROUND FLOOR	4	GROUND FLOOR	1	GROUND FLOOR	1
	FIRST FLOOR	-	FIRST FLOOR	-	FIRST FLOOR	-	FIRST FLOOR	-	FIRST FLOOR	-
OPENING NAME	D9		D10		D11		D12		D13	
OPENING PLAN										
LINTEL LEVEL										
SHAPE / SIZE										
FLOOR FINISH LEVEL										
STRUCTURE LEVEL										
SPECIFICATION	SINGLE LEAF WOODEN FLUSH DOOR WITH GLASS LOUVERED VENTILATION AT TOP		SINGLE LEAF WOODEN FLUSH DOOR WITH GLASS LOUVERED VENTILATION AT TOP		SINGLE LEAF WOODEN FLUSH DOOR WITH VIEWING PANE AND GLASS LOUVERED VENTILATION AT TOP		SINGLE LEAF WOODEN FLUSH DOOR WITH VIEWING PANE AND GLASS LOUVERED VENTILATION AT TOP		SINGLE LEAF WOODEN FLUSH DOOR	
LOCATION	GROUND FLOOR	11	GROUND FLOOR	10	GROUND FLOOR	3	GROUND FLOOR	5	GROUND FLOOR	20
	FIRST FLOOR	1	FIRST FLOOR	1	FIRST FLOOR	-	FIRST FLOOR	-	FIRST FLOOR	-



Management Division
Department of Health Service
Ministry of Health & Population



Health Building Infrastructure
Standard Design Drawings

Job Name:-
PRIMARY HOSPITAL CLASS B
TYPE 2
RCC Frame Structure
Two Storied

SCALE:-

DATE :


Drawing Title

GROUND FLOOR
PLAN

Sheet no:

AR/05

OPENING NAME	W1		W2		W3		W4		W5	
OPENING PLAN										
SHAPE / SIZE										
SPECIFICATION	WOODEN WINDOW WITH FIXED GLASS AT TOP AND SLIDING AT BOTTOM		DOUBLE LEAF WOODEN CASEMENT WINDOW		WOODEN SLIDING WINDOW AT TOP AND GLASS AT BOTTOM		FULL GLAZED FIXED WINDOW		LEAD PROTECTED FIXED WINDOW	
LOCATION	GROUND FLOOR	3	GROUND FLOOR	31	GROUND FLOOR	8	GROUND FLOOR	2	GROUND FLOOR	1
	FIRST FLOOR	-	FIRST FLOOR	2	FIRST FLOOR	-	FIRST FLOOR	-	FIRST FLOOR	-
OPENING NAME	W6		W7		W8		W9		V1	
OPENING PLAN										
SHAPE / SIZE										
SPECIFICATION	WOODEN FIXED WINDOW		WOODEN WINDOW WITH FIXED GLASS AT TOP AND SLIDING AT BOTTOM		DOUBLE LEAF WOODEN SLIDING WINDOW AT TOP FIXED GLASS AT BOTTOM		DOUBLE LEAF WOODEN CASEMENT WINDOW		FIXED WOODEN VENTILATION	
LOCATION	GROUND FLOOR	2	GROUND FLOOR	2	GROUND FLOOR	2	GROUND FLOOR	6	GROUND FLOOR	9
	FIRST FLOOR	-	FIRST FLOOR	-	FIRST FLOOR	-	FIRST FLOOR	-	FIRST FLOOR	-
OPENING NAME	V2		V3		V4		V5			
OPENING PLAN										
SHAPE / SIZE										
SPECIFICATION	GLASS LOUVERED VENTILATION WITH WOODEN FRAME		WOODEN VENTILATION WITH GLASS LOUVERED AT TOP AND FROSTED FIXED GLASS AT BOTTOM		WOODEN VENTILATION WITH GLASS LOUVERED AT TOP AND FROSTED FIXED GLASS AT BOTTOM		GLASS LOUVERED VENTILATION WITH WOODEN FRAME			
LOCATION	GROUND FLOOR	9	GROUND FLOOR	6	GROUND FLOOR	4	GROUND FLOOR	2		
	FIRST FLOOR	-	FIRST FLOOR	-	FIRST FLOOR	-	FIRST FLOOR	-		

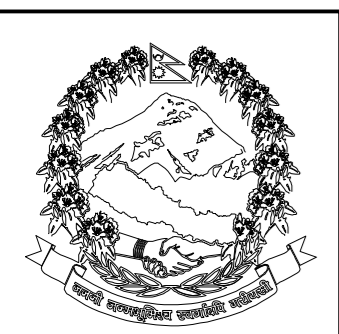

Management Division
Department of Health Service
Ministry of Health & Population



Health Building Infrastructure
Standard Design Drawings

Job Name:-
PRIMARY HOSPITAL CLASS B
TYPE 2
RCC Frame Structure
Two Storied
SCALE:-
DATE :

Drawing Title
GROUND FLOOR
PLAN

Sheet no:
AR/06

OPENING NAME	D14	D15	D16	D17	D18	
OPENING PLAN						
LINTEL LEVEL						
SHAPE / SIZE						
FLOOR FINISH LEVEL						
STRUCTURE LEVEL						
SPECIFICATION	SINGLE LEAF WOODEN FLUSH DOOR		SINGLE LEAF WOODEN FLUSH DOOR WITH FIXED VENTILATION AT TOP		SINGLE LEAF HALF GLAZED WOODEN DOOR	
LOCATION	GROUND FLOOR	4	GROUND FLOOR	1	GROUND FLOOR	1
	FIRST FLOOR	-	FIRST FLOOR	-	FIRST FLOOR	-

OPENING NAME	D19	
OPENING PLAN		
LINTEL LEVEL		
SHAPE / SIZE		
FLOOR FINISH LEVEL		
STRUCTURE LEVEL		
SPECIFICATION		
LOCATION	GROUND FLOOR	1
	FIRST FLOOR	-



Management Division
Department of Health Service
Ministry of Health & Population



Health Building Infrastructure
Standard Design Drawings

Job Name:-
PRIMARY HOSPITAL CLASS B
TYPE 2
RCC Frame Structure
Two Storied

SCALE:-

DATE :

Drawing Title

GROUND FLOOR
PLAN

Sheet no.:

AR/07