



MINISTRY OF HEALTH AND POPULATION


RAMSHAH PATH,
KATHMANDU

PRIMARY HOSPITAL B3 (5 Bed)


ARCHITECTURAL DRAWINGS

TECHNICAL SUPPORT:



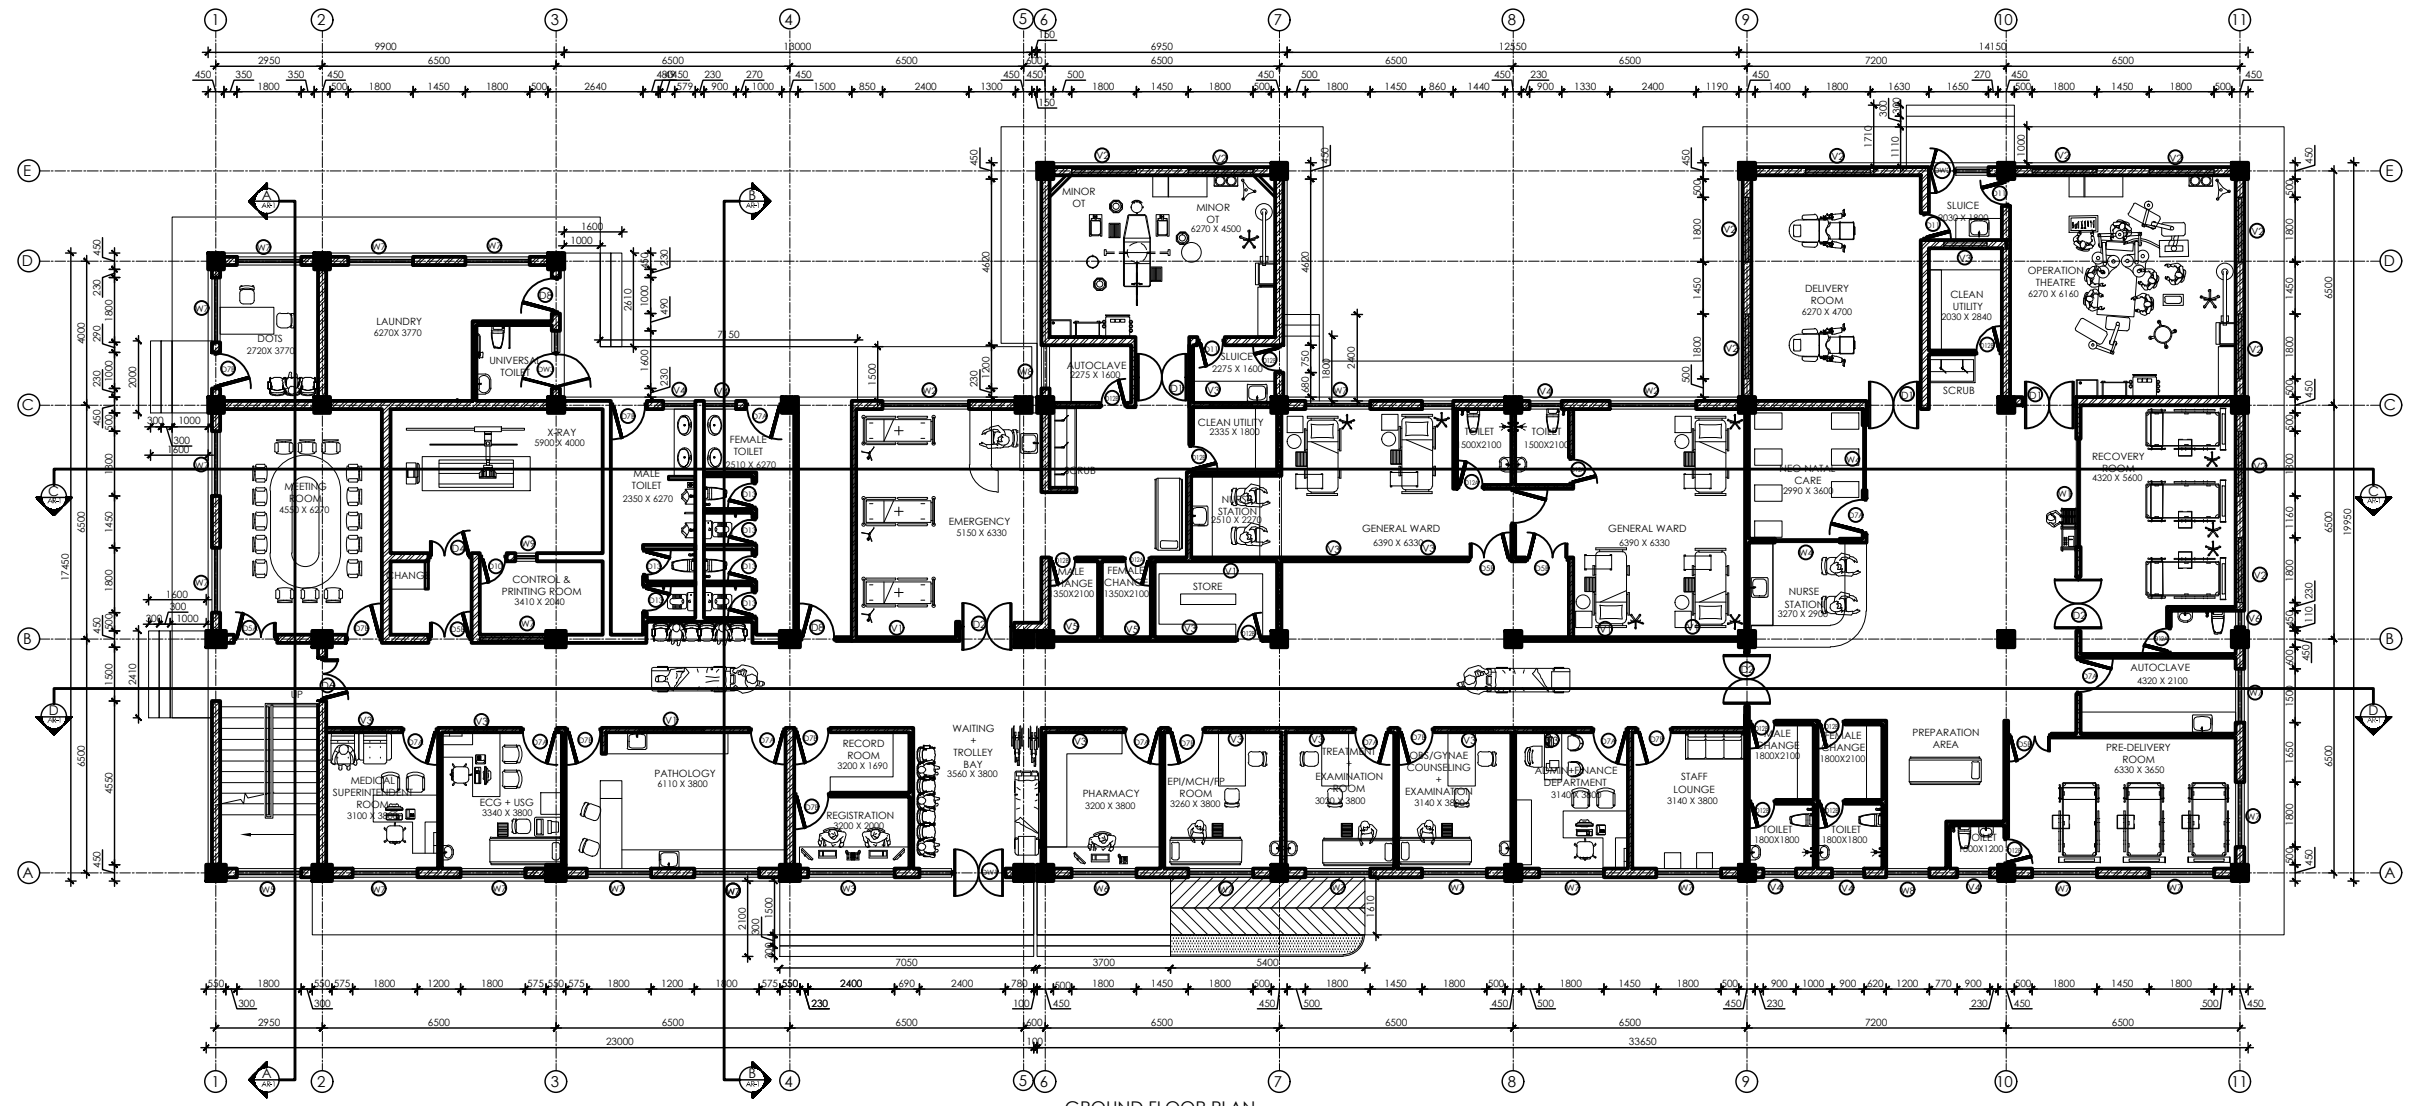

GROUND FLOOR PLAN
AREA: 981.33 SQ. M.

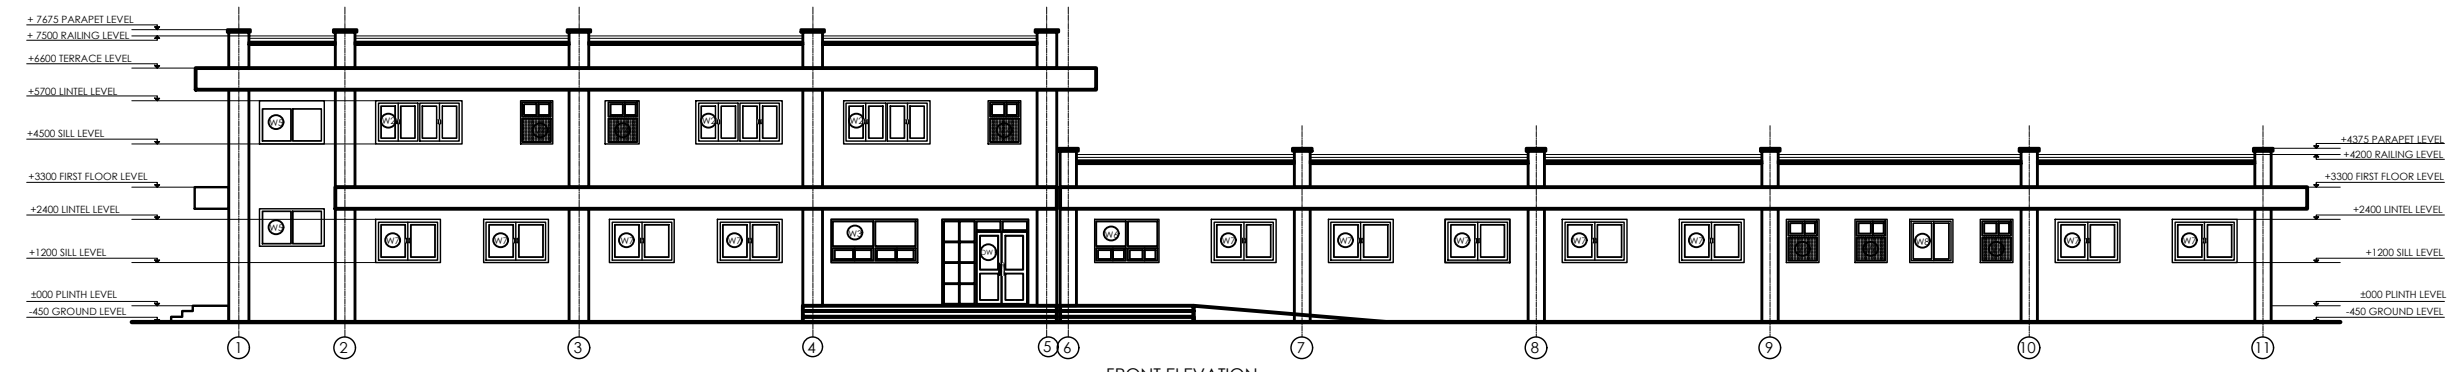

FRONT ELEVATION



Management Division
Department of Health Service
Ministry of Health & Population




Health Building Infrastructure
Standard Design Drawings

Job Name:-
PRIMARY HOSPITAL CLASS B
TYPE 3
RCC Frame Structure
Two Storied
SCALE:-
DATE :


Drawing Title
Ground Floor Plan
And Front Elevation

Sheet no:

AR/01
01/07

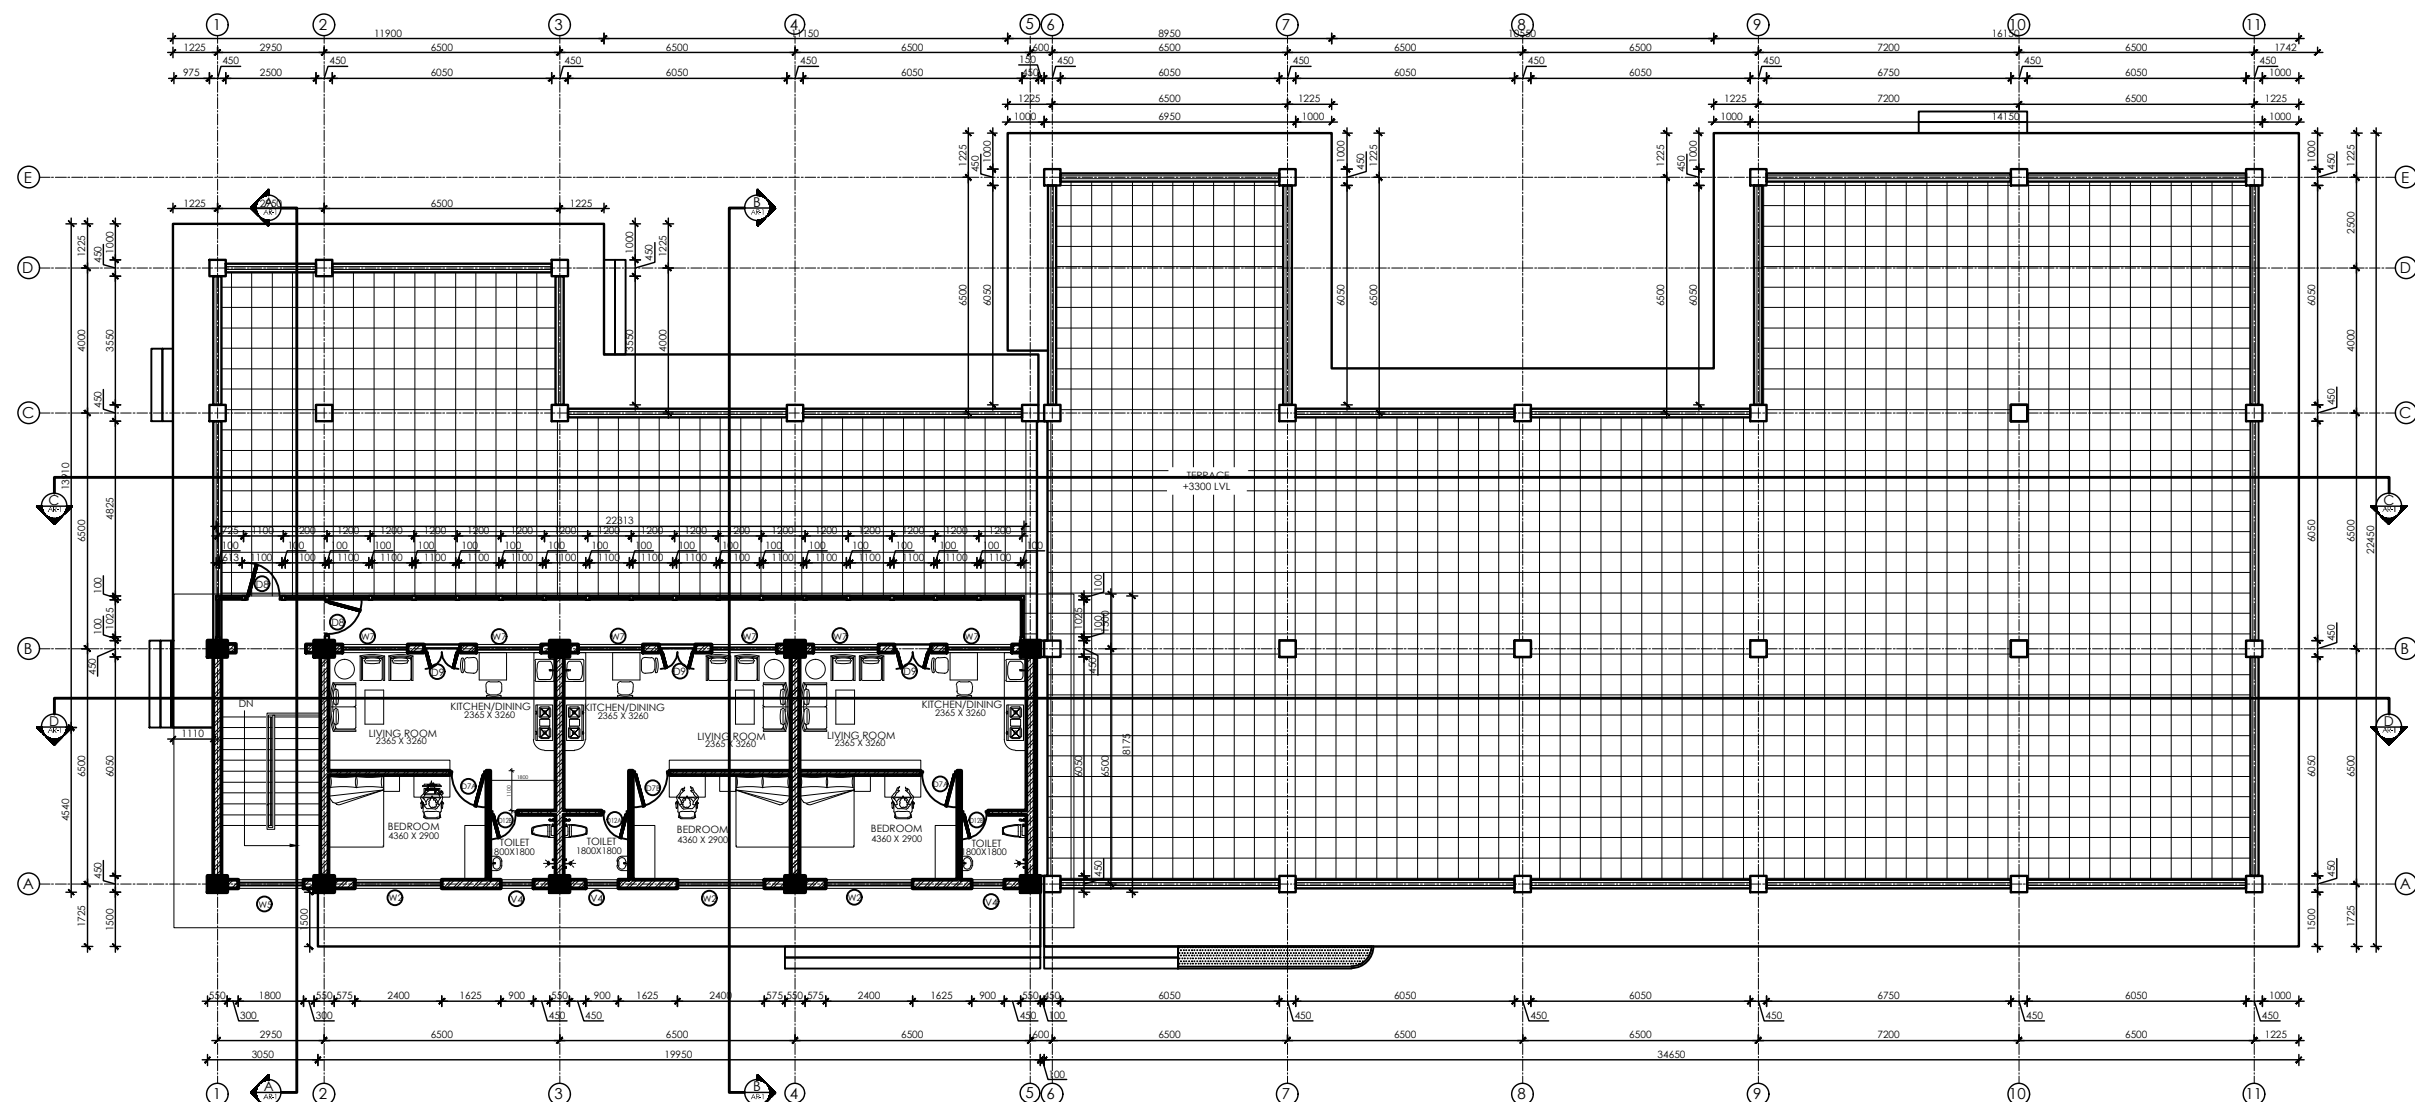

FIRST FLOOR PLAN
AREA: 185.85 SQ. M.

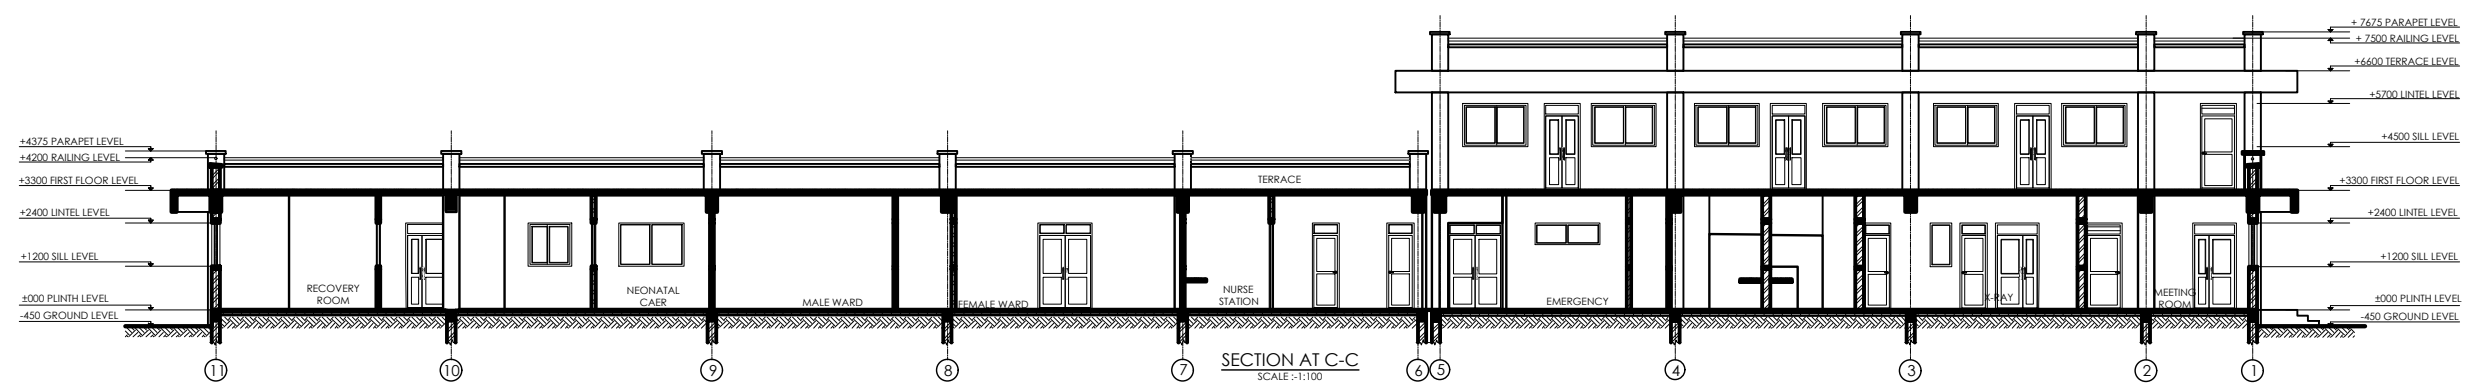

SECTION AT C-C
SCALE: 1:100



Management Division
Department of Health Service
Ministry of Health & Population









Health Building Infrastructure
Standard Design Drawings

Job Name:-
PRIMARY HOSPITAL CLASS B
TYPE 3
RCC Frame Structure
Two Storied
SCALE:-
DATE :

Drawing Title
Ground Floor Plan
And Front Elevation

Sheet no:
AR/02
01/07

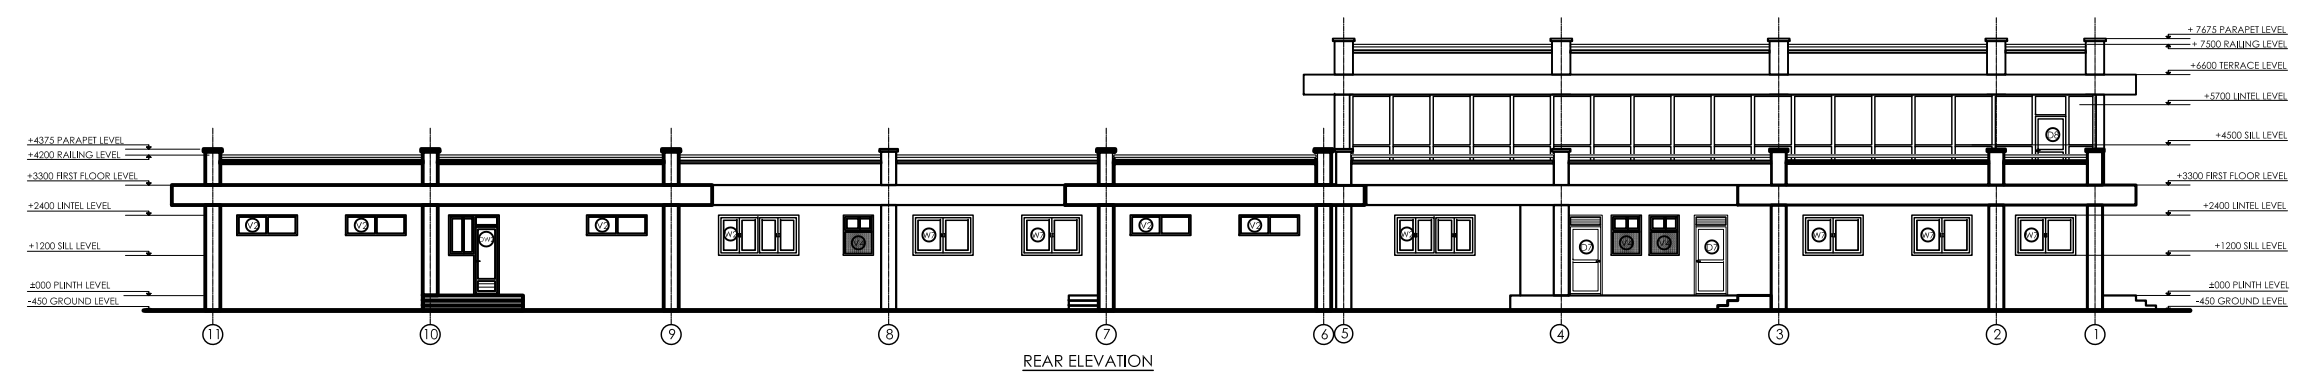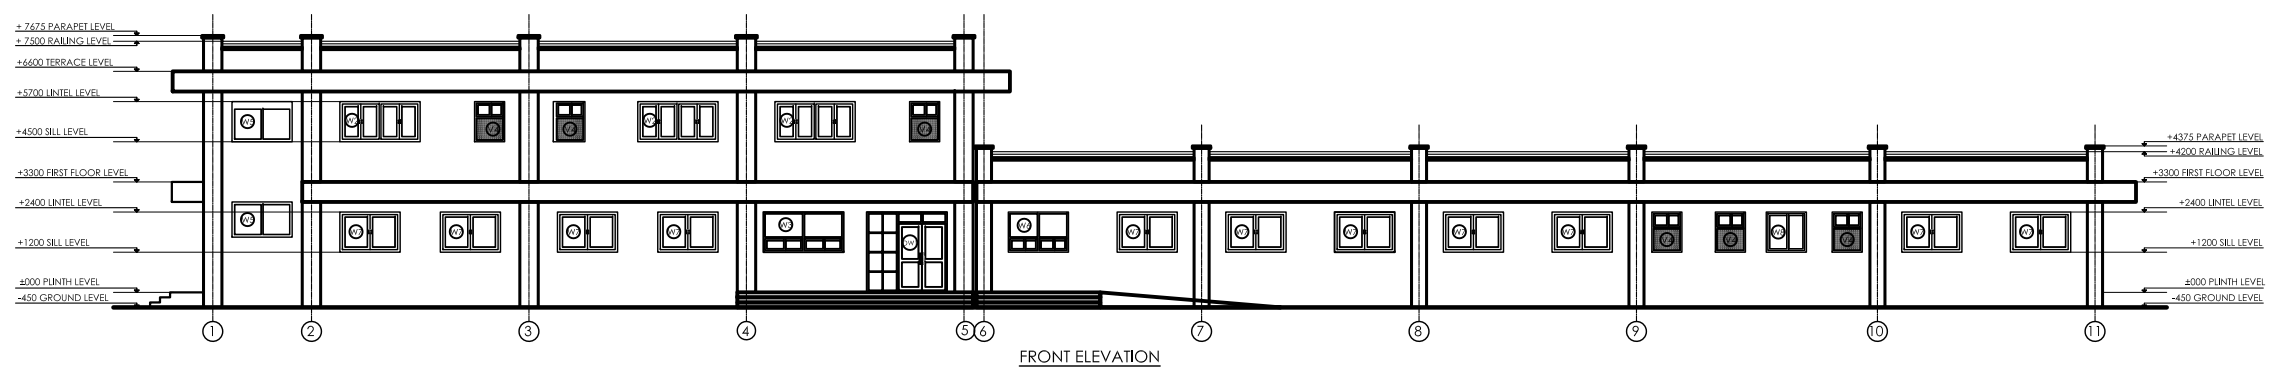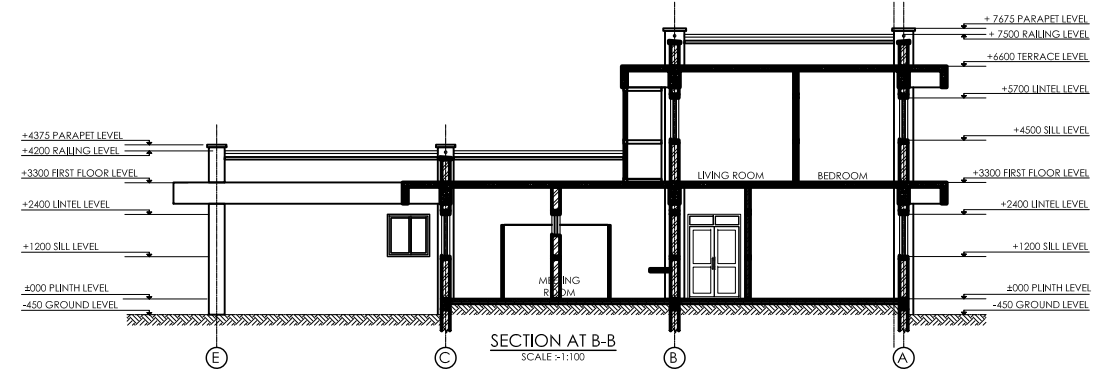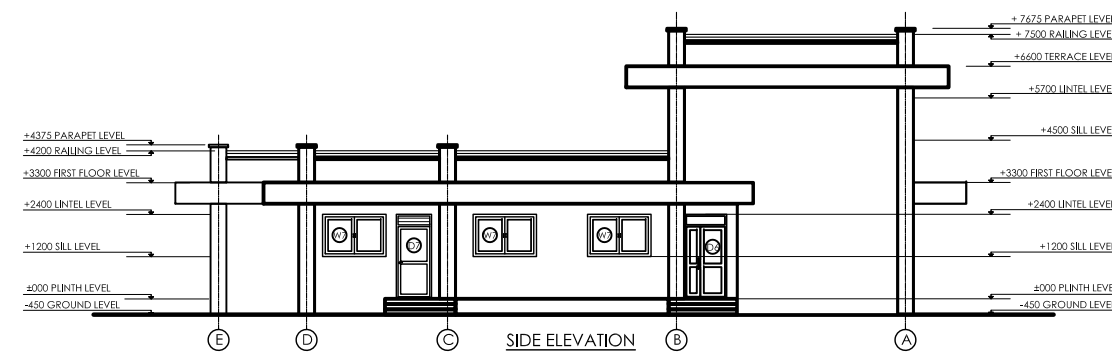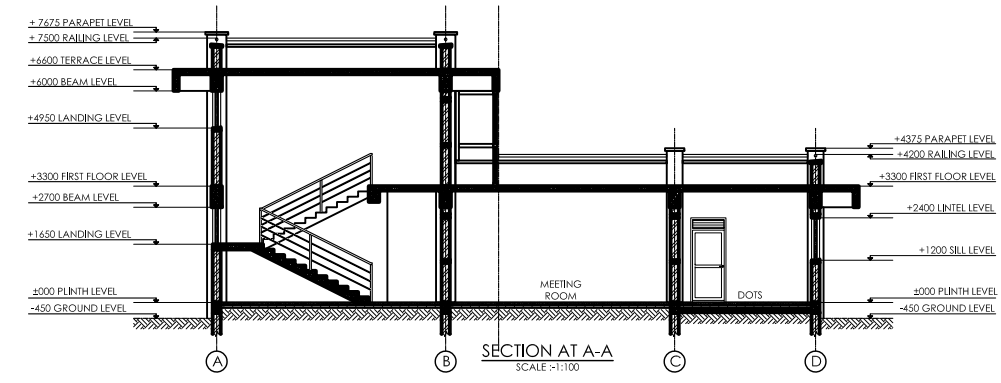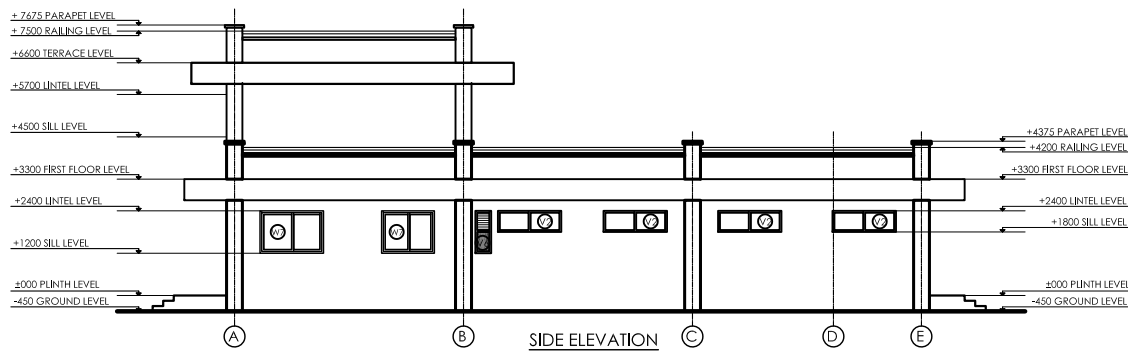

Management Division
Department of Health Service
Ministry of Health & Population



Health Building Infrastructure
Standard Design Drawings

Job Name:-
PRIMARY HOSPITAL CLASS B
TYPE 3
RCC Frame Structure
Two Storied
SCALE:-
DATE :

Drawing Title
Ground Floor Plan
And Front Elevation

Sheet no:
AR/03
01/07

OPENING NAME	DW1		DW2		DW3		D1		D2	
OPENING PLAN										
SHAPE / SIZE										
SPECIFICATION	DOUBLE LEAF HALF GLAZED WOODEN PANEL DOOR WITH FIXED WINDOW AND FIXED VENTILATION		SINGLE LEAF HALF GLAZED WOODEN PANEL DOOR WITH FIXED VENTILATION AND SLIDING WINDOW		SINGLE LEAF HALF GLAZED WOODEN PANEL DOOR WITH FIXED VENTILATION AND SLIDING WINDOW		DOUBLE LEAF HERMETIC DOOR		DOUBLE LEAF HALF GLAZED WOODEN PANEL DOOR WITH FIXED VENTILATION	
LOCATION	GROUND FLOOR 1 FIRST FLOOR -		GROUND FLOOR 1 FIRST FLOOR -		GROUND FLOOR 1 FIRST FLOOR -		GROUND FLOOR 3 FIRST FLOOR -		GROUND FLOOR 3 FIRST FLOOR -	
OPENING NAME	D3		D4		D5A		D5B		D6	
OPENING PLAN										
SHAPE / SIZE										
SPECIFICATION	DOUBLE LEAF HALF GLAZED WOODEN PANEL DOOR WITH FIXED VENTILATION		DOUBLE LEAF LEAD PROTECTED WOODEN FLUSH DOOR - (X-RAY DOOR)		DOUBLE LEAF WOODEN FLUSH DOOR WITH FIXED VENTILATION		DOUBLE LEAF WOODEN FLUSH DOOR WITH FIXED VENTILATION		DOUBLE LEAF HALF GLAZED WOODEN PANEL DOOR WITH FIXED VENTILATION	
LOCATION	GROUND FLOOR 1 FIRST FLOOR -		GROUND FLOOR 1 FIRST FLOOR -		GROUND FLOOR 1 FIRST FLOOR -		GROUND FLOOR 2 FIRST FLOOR -		GROUND FLOOR 1 FIRST FLOOR -	
OPENING NAME	D7A		D7B		D8		D9		D10	
OPENING PLAN										
SHAPE / SIZE										
SPECIFICATION	SINGLE LEAF WOODEN FLUSH DOOR WITH FIXED VENTILATION		SINGLE LEAF WOODEN FLUSH DOOR WITH GLASS LOUVERED VENTILATION AT TOP		SINGLE LEAF HALF GLAZED WOODEN PANEL DOOR WITH GLASS LOUVERED VENTILATION AT TOP		DOUBLE LEAF WOODEN PANEL DOOR WITH FIXED VENTILATION		SINGLE LEAF LEAD PROTECTED WOODEN FLUSH DOOR - (X-RAY ROOM DOORS)	
LOCATION	GROUND FLOOR 8 FIRST FLOOR 2		GROUND FLOOR 8 FIRST FLOOR 1		GROUND FLOOR 2 FIRST FLOOR 2		GROUND FLOOR - FIRST FLOOR 3		GROUND FLOOR 2 FIRST FLOOR -	



Management Division
Department of Health Service
Ministry of Health & Population



Health Building Infrastructure
Standard Design Drawings

Job Name:-
PRIMARY HOSPITAL CLASS B
TYPE 3
RCC Frame Structure
Two Storied

SCALE:-

DATE :

Drawing Title

Opening Schedule-1

Sheet no:

AR/04

OPENING NAME	D11		D12A		D12B		D13		W1	
OPENING PLAN										
SHAPE / SIZE										
SPECIFICATION	SINGLE LEAF HERMETIC DOOR		SINGLE LEAF WOODEN FLUSH DOOR WITH FIXED VENTILATION AT TOP		SINGLE LEAF WOODEN FLUSH DOOR WITH FIXED VENTILATION AT TOP		SINGLE LEAF WOODEN FLUSH DOOR		FIXED WOODEN WINDOW	
LOCATION	GROUND FLOOR 3 FIRST FLOOR -		GROUND FLOOR 3 FIRST FLOOR 1		GROUND FLOOR 11 FIRST FLOOR 2		GROUND FLOOR 6 FIRST FLOOR -		GROUND FLOOR 1 FIRST FLOOR -	
OPENING NAME	W2		W3		W4		W5		W6	
OPENING PLAN										
SHAPE / SIZE										
SPECIFICATION	DOUBLE LEAF WOODEN CASEMENT WINDOW		WOODEN WINDOW WITH FIXED GLASS AT TOP AND SLIDING AT BOTTOM		WOODEN FIXED WINDOW		DOUBLE LEAF WOODEN CASEMENT WINDOW		FIXED WOODEN WINDOW	
LOCATION	GROUND FLOOR 2 FIRST FLOOR 3		GROUND FLOOR 1 FIRST FLOOR -		GROUND FLOOR 2 FIRST FLOOR -		GROUND FLOOR 6 FIRST FLOOR -		GROUND FLOOR 1 FIRST FLOOR -	
OPENING NAME	W7		W8		W9		V1		V2	
OPENING PLAN										
SHAPE / SIZE										
SPECIFICATION	DOUBLE LEAF WOODEN CASEMENT WINDOW		DOUBLE LEAF WOODEN CASEMENT WINDOW		SINGLE LEAF WOODEN CASEMENT WINDOW		WOODEN SLIDING VENTILATION		SINGLE LEAF DOUBLE GLAZED WOODEN FIXED VENTILATION	
LOCATION	GROUND FLOOR 21 FIRST FLOOR 6		GROUND FLOOR 3 FIRST FLOOR 1		GROUND FLOOR 11 FIRST FLOOR 2		GROUND FLOOR 5 FIRST FLOOR -		GROUND FLOOR 1 FIRST FLOOR -	



Management Division
Department of Health Service
Ministry of Health & Population



Health Building Infrastructure
Standard Design Drawings

Job Name:-
PRIMARY HOSPITAL CLASS B
TYPE 3
RCC Frame Structure
Two Storied

SCALE:-

DATE :

Drawing Title

Opening Schedule-2

Sheet no:

AR/05

OPENING NAME	V3		V4		V5		V6	
OPENING PLAN								
SHAPE / SIZE								
SPECIFICATION	GLASS LOUVERED VENTILATION WITH WOODEN FRAME		GLASS LOUVERED VENTILATION WITH WOODEN FRAME AND FROSTED FIXED GLASS AT BOTTOM		GLASS LOUVERED VENTILATION WITH WOODEN FRAME		GLASS LOUVERED VENTILATION WITH WOODEN FRAME AND FROSTED FIXED GLASS AT BOTTOM	
LOCATION	GROUND FLOOR	12	GROUND FLOOR	6	GROUND FLOOR	2	GROUND FLOOR	1
	FIRST FLOOR	-	FIRST FLOOR	3	FIRST FLOOR	-	FIRST FLOOR	-



Management Division
Department of Health Service
Ministry of Health & Population



Health Building Infrastructure
Standard Design Drawings

Job Name:-
PRIMARY HOSPITAL CLASS B
TYPE 3
RCC Frame Structure
Two Storied

SCALE:-

DATE :

Drawing Title

Opening Schedule-3

Sheet no.:

AR/06